
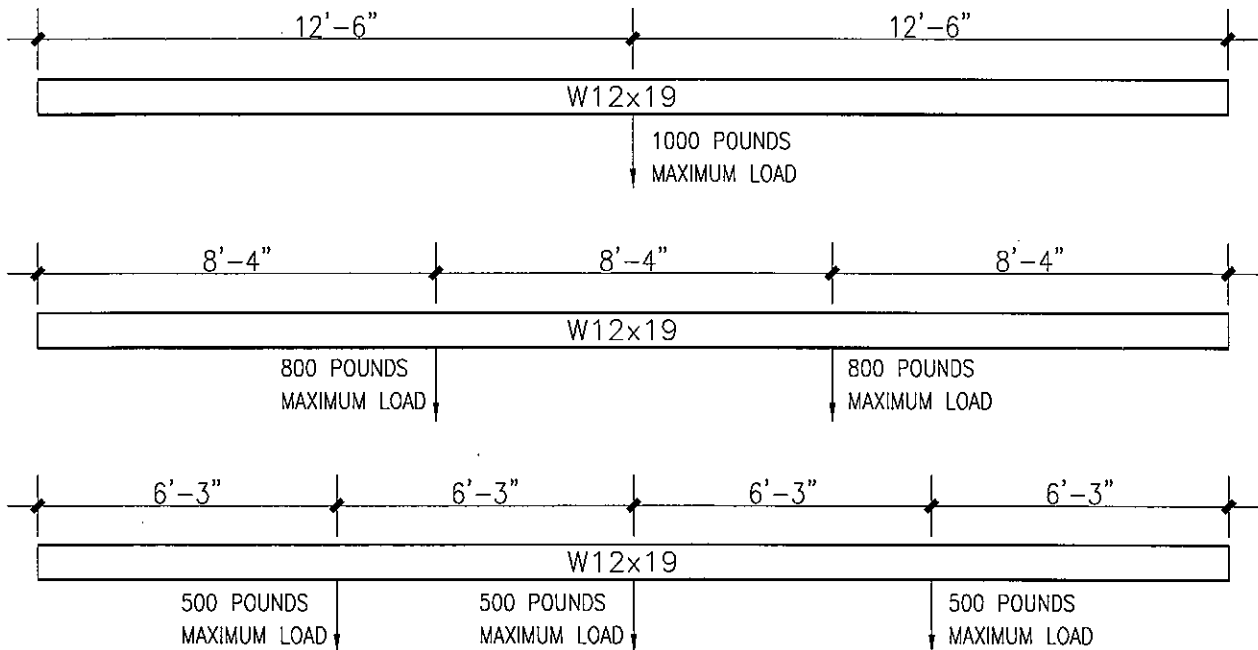


**BEAMS ABOVE STAGE: BEAMS 1-A THRU 5-A**

THE SEAL APPEARING ON THIS DOCUMENT WAS AUTHORIZED BY GEORGE MENDOZA, P.E. NO. 100276. ALTERATION OF A SEALED DOCUMENT WITHOUT PROPER NOTIFICATION TO THE RESPONSIBLE ENGINEER IS AN OFFENSE UNDER THE TEXAS ENGINEERING PRACTICE ACT.

*George Mendoza*  
10-8-13

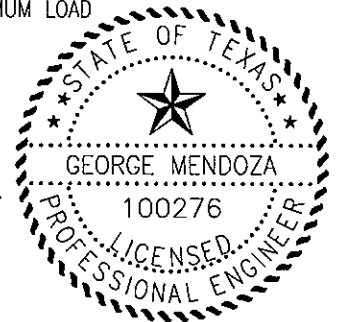

**BEAMS IN FRONT OF STAGE: BEAMS 6-B THRU 10-B**



**MENDOZA  
ENGINEERING, P.L.L.C.**

STRUCTURAL ENGINEERS  
FIRM REGISTRATION #F-10588  
6316 NORTH 10TH STREET  
McALLEN, TEXAS 78504 (956) 631-4906


**PHARR EVENTS CENTER**

PHARR, TEXAS

PROJECT #10013

**S1**

DATE: 10-8-13

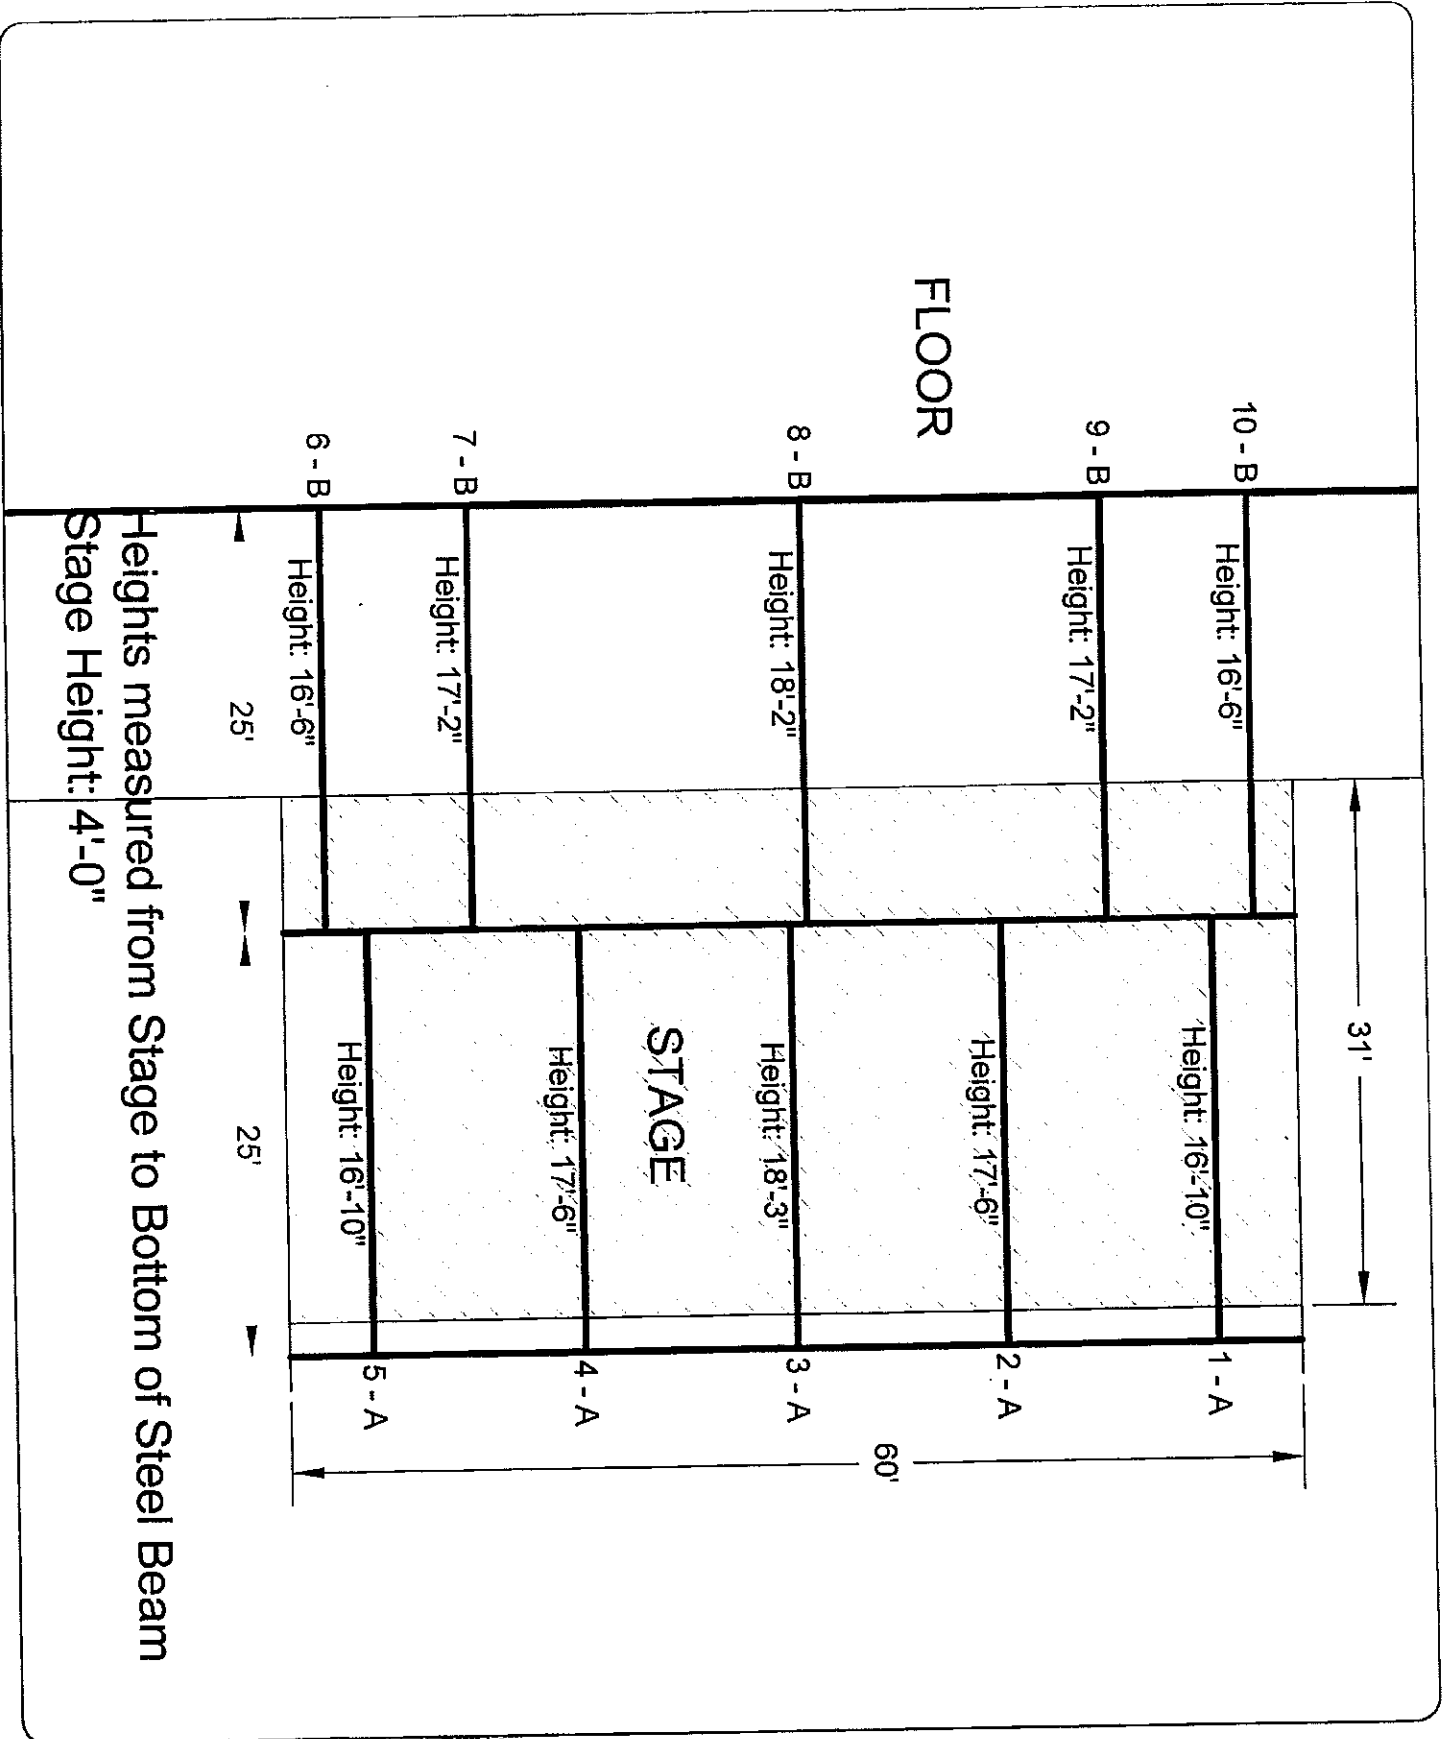

C:\Cty of Pharr\GIS\Projects\Pharr Event Center\Weights\Stage Looking Dimensions.dwg

**Pharr Event Center  
Steel Beam Heights**

DESIGNED BY:	
DRAWN BY:	SST
CHECKED BY:	
DATE:	8 Aug 13

**Pharr Engineering**  
118 S Cage Blvd.  
Pharr, TX 78577  
956-402-4221

